


ST. LOUIS PARISH AND COMMERCIAL PARK GENERAL DEVELOPMENT PLAN 2ND AMENDMENT

THREE TRACTS OF LAND LOCATED IN A PORTION OF THE SW 1/4 OF SECTION 16,
TOWNSHIP 1 SOUTH, RANGE 69 WEST, 6TH PRINCIPAL MERIDIAN,
CITY OF LOUISVILLE, COUNTY OF BOULDER, STATE OF COLORADO

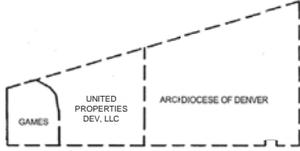

OWNERSHIP DIAGRAM
ARCHDIOCESE OF DENVER 32.75 acres
UNITED PROPERTIES DEVELOPMENT, LLC 13.39 acres
GAMES 5.53 acres



30' TRAIL CORRIDOR
TRAIL PLD 0.20 ACRES
EXISTING PROPERTY LINE

TRAIL PLD 0.80 ACRES
EXISTING PROPERTY LINE

TRAIL PLD 1.11 ACRES
EXISTING PROPERTY LINE

TRAIL PLD 0.81 ACRES
30' TRAIL CORRIDOR
PLD EXTENT

TRAIL PLD 0.81 ACRES
30' TRAIL CORRIDOR
PLD EXTENT

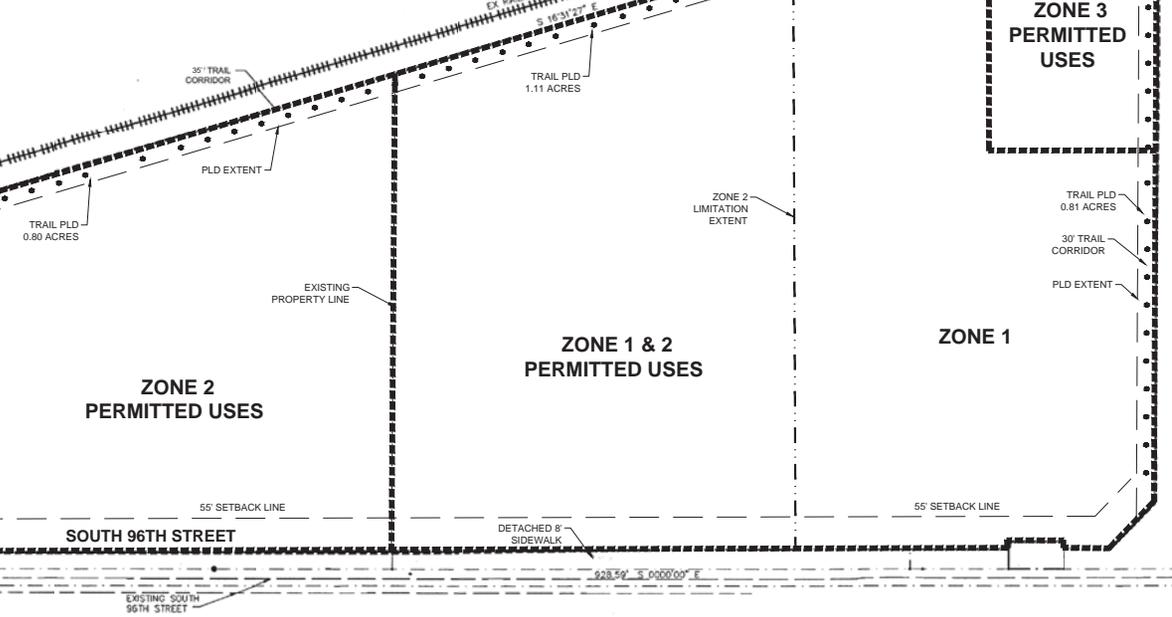

HEIGHT, YARD AND BULK REQUIREMENTS
ZONE ONE
HEIGHT TO BE MEASURED FROM FINAL FINISH GRADE.
• BUILDING SETBACKS FROM S. 96TH ARE 55 FEET. ALL OTHER YARD AND BULK STANDARDS SHALL COMPLY WITH CITY OF LOUISVILLE ZONING REGULATIONS IN EFFECT AT TIME OF PUD.
• PARKING AMOUNT TO CONFORM WITH CITY OF LOUISVILLE REGULATIONS.

ZONE TWO AND THREE
REFER TO SHEET 2 FOR ALL FAR REQUIREMENTS PER SUBAREA ZONING.
HEIGHT TO BE MEASURED FROM FINAL FINISHED GRADE.
• BUILDINGS WITHIN ZONE 2A ADJACENT TO, OR FRONTING TO SOUTH 96TH STREET SHALL NOT EXCEED TWENTY-FIVE (25) FEET IN HEIGHT IF PITCHED ROOF OR TWENTY (20) FEET IN HEIGHT IF SLANTED ROOF. ALL OTHER BUILDINGS SHALL CONFORM WITH THE CITY OF LOUISVILLE HEIGHT REGULATIONS IN EFFECT AT TIME OF PUD.
• PARKING LOTS ADJACENT TO SOUTH 96TH STREET SHALL BE SHIELDED FROM SOUTH 96TH STREET USING ENHANCED LANDSCAPING TECHNIQUES SUCH THAT IT IS EFFECTIVELY BUFFERED. ENHANCED LANDSCAPING WILL EXCEED THE COMMERCIAL DEVELOPMENT DESIGN STANDARDS & GUIDELINES BY MEANS SUCH AS ADDITIONAL TREES, SHRUBS AND/OR SCREEN WALL TO BE FURTHER DETAILED WITH PUD PROCESS WITH GOAL OF MINIMIZING THE VIEW OF PARKING AREAS FROM S. 96TH STREET TO THE GREATEST EXTENT FEASIBLE.
• PARKING AMOUNT TO CONFORM WITH CITY OF LOUISVILLE REGULATIONS.

SITE INFORMATION
OWNERSHIP
• CATHOLIC ARCHDIOCESE OF DENVER/ST. LOUIS CATHOLIC CHURCH
• UNITED PROPERTIES DEVELOPMENT, LLC
• ADRIAN GAMES
DEDICATIONS
ALL DEDICATIONS FOR SOUTH 96TH STREET AND DILLON ROAD RIGHTS-OF-WAY ARE COMPLETED PRIOR TO REZONING.
PURSUANT TO COMPREHENSIVE PLAN POLICY, THE LAND DEDICATION REQUIRED BY THE SUBDIVISION REGULATIONS SHALL BE PRIMARILY USED FOR NEIGHBORHOOD PARKS, TRAILS LINKAGES AND BUFFERS TO SERVE THE SUBDIVISION A TRAIL LINKAGE CORRIDOR SHALL BE PROVIDED ALONG THE EAST AND SOUTH BOUNDARIES TO THE PROPERTY, AND A LANDSCAPED BUFFER SHALL BE PROVIDED ALONG SOUTH 96TH STREET. THE FORM OF DEDICATION, RESPONSIBLE FOR CONSTRUCTION AND RESPONSIBILITY FOR MAINTENANCE SHALL BE DETERMINED AT THE TIME OF SUBDIVISION.

ACCESS MANAGEMENT
THE ACCESS MOVEMENTS SHOWN ON THE PUD ARE SUBJECT TO CHANGE. IF, AT ANY TIME IN THE FUTURE, IT IS DETERMINED BY THE CITY THAT CHANGE IS APPROPRIATE TO ENHANCE TRAFFIC FLOW ON ONE OR MORE SURROUNDING STREETS, OR TO MITIGATE AN UNSAFE SITUATION, UPON NOTIFICATION FROM THE CITY, THE PROPERTY OWNERS SHALL MAKE SUCH PHYSICAL CHANGES, AT THEIR COST, AS MAY BE REQUIRED BY THE CITY. EACH PRESENT AND FUTURE PROPERTY OWNER SHALL ACKNOWLEDGE IN WRITING THE FOREGOING AUTHORITY OF THE CITY. ALL ACCESS POINTS WILL BE PRIVATE. ACCESS DRIVES WITHIN THE DEVELOPMENT WILL HAVE CROSS ACCESS EASEMENTS AND MAINTENANCE AGREEMENTS. LEGAL EASEMENTS TO BE RECORDED AT PLATTING.

DEVELOPMENT CONCEPT AND GENERAL NOTES

- THE DEVELOPMENT CONCEPT IS TO ESTABLISH A RELIGIOUS INSTITUTION/SCHOOL CAMPUS AT THE INTERSECTION OF SOUTH 96TH STREET AND DILLON ROAD. A MIXED-USE COMMERCIAL/INDUSTRIAL DEVELOPMENT WITHIN THE CENTRAL PORTION OF THE DEVELOPMENT, WITH THE REMAINDER OF THE PARCELS USED FOR COMMERCIAL PURPOSES THAT ARE NOT IN CONFLICT WITH THE PRESENCE OF RELIGIOUS INSTITUTIONS AND A SCHOOL. THE DEVELOPMENT IS INTENDED TO PROVIDE SUPPORT SERVICES TO THE INDUSTRIAL/EMPLOYMENT AREA LOCATED TO THE EAST, AND BE A TRANSITION BETWEEN THAT DEVELOPMENT AND THE OPEN SPACE TO THE WEST. A LANDSCAPE BUFFER, BUILDING HEIGHTS, FLOOR AREA RATIOS AND PARKING REQUIREMENTS SHALL ALL BE USED TO FACILITATE THE TRANSITION FROM RURAL-OPEN SPACE TO THE DEVELOPED PROPERTY.
- EXCEPT WHERE AMENDED BY THIS GENERAL DEVELOPMENT PLAN, DEVELOPMENT WILL BE SUBJECT TO THE CITY OF LOUISVILLE COMMERCIAL DEVELOPMENT DESIGN STANDARDS AND GUIDELINES (CDSDG).
- DEVELOPMENT SHALL BE COVERED BY A GENERAL DEVELOPMENT PLAN AGREEMENT, DECIDED BY ALL OWNERS, ADDRESSING THE PHASING OF DEVELOPMENT, RESPONSIBILITY FOR INFRASTRUCTURE DESIGN, CONSTRUCTION AND COST AND ARCHITECTURAL DESIGN CRITERIA. THIS DEVELOPMENT AGREEMENT SHALL BE SUBMITTED TO, AND APPROVED BY, THE CITY OF LOUISVILLE IN CONJUNCTION WITH THE DEVELOPMENT APPLICATION AND/OR PRELIMINARY PLAT PRIOR TO DEVELOPMENT OF ANY OF THE SUBJECT PROPERTY.
- RETAIL ESTABLISHMENTS SHALL BE LIMITED TO 70,000 SQUARE FEET.

CITY COUNCIL CERTIFICATE
APPROVED THIS _____ DAY OF _____, 202____, BY THE CITY COUNCIL OF THE CITY OF LOUISVILLE, COLORADO.
ORDINANCE NO. _____ SERIES _____
MAYOR _____ CITY CLERK _____

PLANNING COMMISSION CERTIFICATE
RECOMMENDED APPROVAL THIS _____ DAY OF _____, 202____, BY THE PLANNING COMMISSION OF THE CITY OF LOUISVILLE, COLORADO.
RESOLUTION NO. _____ SERIES _____

BOULDER COUNTY CLERK AND RECORDER'S CERTIFICATE
THIS GDP WAS RECORDED IN THE OFFICE OF THE BOULDER COUNTY CLERK AND RECORDER ON _____ DAY OF _____, 202____, UNDER RECEPTION NO. _____

- PERMITTED USES**
- ZONE ONE (approx. 16.2 acres)**
- RELIGIOUS INSTITUTIONS
 - SCHOOLS
 - ANCILLARY FACILITIES TYPICALLY AND COMMONLY ASSOCIATED WITH RELIGIOUS INSTITUTIONS AND SCHOOLS INCLUDING A RECTORY, ADMINISTRATIVE OFFICES, AND A CHILD CARE CENTER AS DETERMINED BY THE PLANNING COMMISSION AND CITY COUNCIL DURING THE PUD PROCESS.
- ZONE TWO (approx. 31.8 acres)**
- CONTINUAL OF THE EXISTING RESIDENTIAL USES ON THE PROPERTY.
 - RELIGIOUS INSTITUTION USE BY RIGHT.
 - ALL USES IN ZONE ONE - USE BY SPECIAL REVIEW USE
 - PROFESSIONAL BUSINESS AND ADMINISTRATIVE OFFICES.
 - PROFESSIONAL MEDICAL OFFICES AND CLINICS.
 - FINANCIAL OFFICES AND BANKS
 - CULTURAL FACILITIES SUCH AS MUSEUMS, THEATERS, AND ART GALLERIES - USE BY SPECIAL REVIEW USE.
 - PEDESTRIAN PLAZAS, PEDESTRIAN WAYS, INCLUSIVE OF OUTDOOR AMENITIES AS OUTDOOR ART EXHIBIT FACILITIES AND PUBLIC ART.
 - OUTDOOR SPECIALTY USES, INCLUSIVE OF SIDEWALK CAFES AND OUTDOOR MARKET PLACES. OUTDOOR FLEA MARKETS ARE AN EXCLUDED USE IN ZONE 2 AND 3.
 - INDOOR RECREATIONAL/FITNESS FACILITIES - USE BY SPECIAL REVIEW USE.
 - OUTDOOR RECREATIONAL/FITNESS FACILITIES - USE BY SPECIAL REVIEW USE.
 - OUTDOOR COMMERCIAL AMUSEMENT - USE BY SPECIAL REVIEW USE. TEMPORARY EVENTS WITH DURATIONS OF TEN DAYS OR LESS IN ONE SEASON SHALL BE PROCESSED UNDER THE APPLICABLE TEMPORARY USE REVIEW STANDARDS AND CRITERIA.
 - RESTAURANTS AND CAFES.
 - FAST FOOD SERVICES IN CONJUNCTION WITH DRIVE THROUGH SERVICE SERVICE FACILITIES - USE BY SPECIAL REVIEW USE.
 - HOSPITALS - USE BY SPECIAL REVIEW USE.
 - ANIMAL HOSPITALS AND SMALL ANIMAL CLINICS - USE BY SPECIAL REVIEW USE.
 - KENNELS FOR THE BOARDING OR BREEDING OF DOMESTIC ANIMALS OR LIVESTOCK ARE AN EXCLUDED USE IN ALL ZONES.
 - AUTO SERVICE AND FUELING STATIONS - USE BY SPECIAL REVIEW USE.
 - AUTO SALES AND AUTO BODY SHOPS ARE EXCLUDED IN ALL ZONES.
 - ASSISTED LIVING AND SKILLED NURSING FACILITIES.
 - RESIDENTIAL USES INCLUDING INDEPENDENT AND SENIOR LIVING ARE EXCLUDED.
 - CHILD CARE CENTERS - USE BY SPECIAL REVIEW USE.
 - RETAIL - PERSONAL SERVICE SHOPS.
 - CAR WASH - USE BY SPECIAL REVIEW USE.
 - RESEARCH/OFFICE AND CORPORATE USES, AND FACILITIES FOR THE MANUFACTURING, FABRICATION, PROCESSING, OR ASSEMBLY OF SCIENTIFIC OR TECHNICAL PRODUCTS, OR OTHER PRODUCTS, IF SUCH USES ARE COMPATIBLE WITH SURROUNDING AREAS.
- ZONE THREE (approx. 3.4 acres)**
- CHILD CARE CENTERS - USE BY SPECIAL REVIEW USE.
 - ALL USES PERMITTED IN ZONE ONE.
 - ASSISTED LIVING AND SKILLED NURSING FACILITIES - USE BY SPECIAL REVIEW USE.
 - RESIDENTIAL USES, INCLUDING INDEPENDENT AND SENIOR LIVING AREA EXCLUDED.

OWNERSHIP CERTIFICATE
BY SIGNING THIS GDP, THE OWNER ACKNOWLEDGES AND ACCEPTS ALL THE REQUIREMENTS AND INTENT SET FORTH BY THIS GDP. WITNESS OUR HANDS AND SEALS THIS _____ DAY OF _____, 202____.

ADRIAN D. GAMES

OWNERSHIP CERTIFICATE
BY SIGNING THIS GDP, THE OWNER ACKNOWLEDGES AND ACCEPTS ALL THE REQUIREMENTS AND INTENT SET FORTH BY THIS GDP. WITNESS OUR HANDS AND SEALS THIS _____ DAY OF _____, 202____.

UNITED PROPERTIES DEVELOPMENT, LLC

OWNERSHIP CERTIFICATE
BY SIGNING THIS GDP, THE OWNER ACKNOWLEDGES AND ACCEPTS ALL THE REQUIREMENTS AND INTENT SET FORTH BY THIS GDP. WITNESS OUR HANDS AND SEALS THIS _____ DAY OF _____, 202____.

ARCHDIOCESE OF DENVER

STATE OF COLORADO
COUNTY OF _____
THE FOREGOING INSTRUMENT WAS ACKNOWLEDGED BEFORE ME ON THIS (DATE) BY (NAME AND TITLE OF POSITION): _____

(NOTARY'S OFFICIAL SIGNATURE) _____

(COMMISSION EXPIRATION) _____

- AMENDMENTS:**
- THE FIRST AMENDMENT ALLOWS RELIGIOUS INSTITUTIONS IN ZONE 2 AS A USE BY RIGHT.
 - THE SECOND AMENDMENT INCLUDES:
 - ELIMINATES LOCAL ROAD AND PROVIDES PRIVATE DRIVES WITH CROSS ACCESS BETWEEN ELEMENTS
 - REDUCES THE BUILDING SETBACK DISTANCE FROM SOUTH 96TH STREET
 - CHANGES THE PARKING LOT CONFIGURATION STANDARDS IN ZONE 2 AND 3 WITH ADDITIONAL LANDSCAPING REQUIREMENT.
 - THE SECOND AMENDMENT INCLUDES (CONT.):
 - ELIMINATES LOCAL ROAD AND PROVIDES PRIVATE DRIVES WITH CROSS ACCESS BETWEEN ELEMENTS AND PROVIDED SECTION DETAILS.
 - ALIGNS ZONES WITH PROPERTY BOUNDARIES
 - ADDITION OF INDUSTRIAL AND CAR WASH USES TO ZONE 2
 - MODIFIED FAR TO PROPERTY BOUNDARIES AND IDENTIFIED WITHIN ZONES.
 - MODIFIED MAXIMUM BUILDING HEIGHT FROM 35' TO 45' IN ZONE 2B.

UNITED PROPERTIES
1331 17TH STREET, SUITE 604
DENVER, CO 80202
UNPROPERTIES.COM

**ST. LOUIS PARISH AND COMMERCIAL PARK
GENERAL DEVELOPMENT PLAN
2ND AMENDMENT**

EES
ENVIRONMENTAL AND ECONOMIC SERVICES
1011 E. 19TH AVE. #100
DENVER, CO 80202
303.733.7887


DOCUMENT AMENDMENTS


Project Number: 175001
Drawn By: JDM
Checked By: CEJB
Date: 04/18/2021
Sheet Number: 1 of 2



ST. LOUIS PARISH AND COMMERCIAL PARK GENERAL DEVELOPMENT PLAN 2ND AMENDMENT

THREE TRACTS OF LAND LOCATED IN A PORTION OF THE SW 1/4 OF SECTION 16,
TOWNSHIP 1 SOUTH, RANGE 69 WEST, 6TH PRINCIPAL MERIDIAN,
CITY OF LOUISVILLE, COUNTY OF BOULDER, STATE OF COLORADO

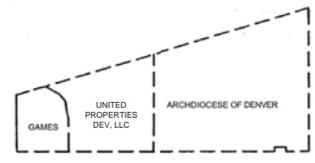

OWNERSHIP DIAGRAM

ARCHDIOCESE OF DENVER	SOUTH PARCEL	32.75 acres

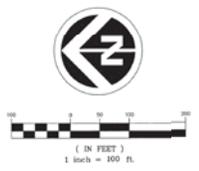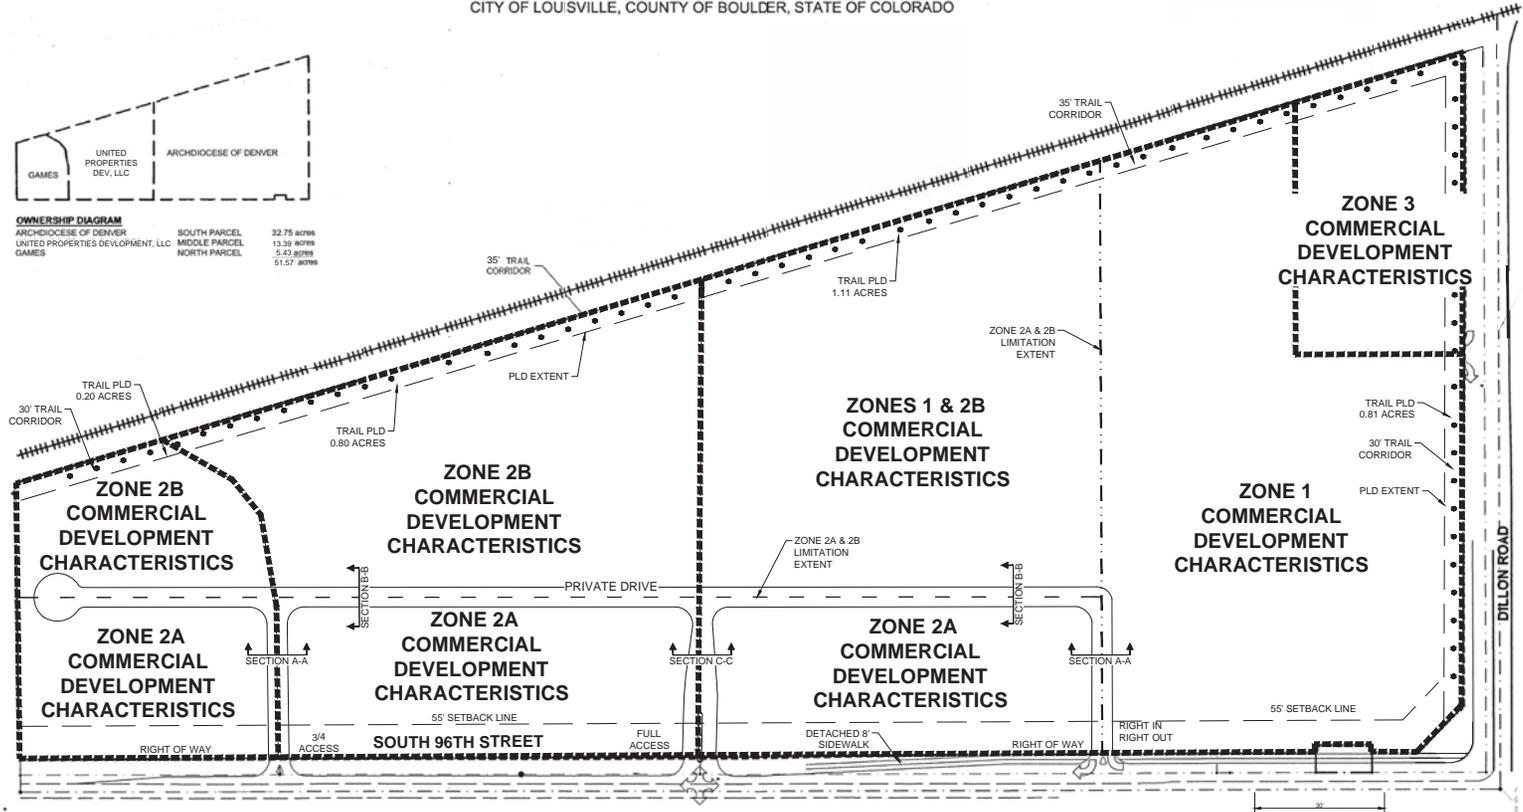

**ST. LOUIS PARISH AND COMMERCIAL PARK
GENERAL DEVELOPMENT PLAN
2ND AMENDMENT**



DOCUMENT AMENDMENTS

3	03/02/2019	1TH SUBMITTAL - 2ND CDP AMENDMENT
4	03/02/2019	1TH SUBMITTAL - 2ND CDP AMENDMENT
ZONE 2A	SETBACKS: 55' FROM 96TH STREET, PER CODE OTHERWISE PARKING: 30' FROM 96TH STREET RIGHT-OF-WAY WITH ENHANCED LANDSCAPING TO BUFFER FROM S. 96TH STREET, PER CODE OTHERWISE HEIGHT: 25' MAXIMUM IF PITCHED ROOF OR 20' IF SLANTED ROOF FROM FINAL FINISHED GRADE ARCHITECTURE: SINGLE STORY PITCHED ROOF OR SLANTED ROOFLINE ARCHITECTURAL ELEMENTS
----------------	--

ZONE 2B

SETBACKS: 55' FROM 96TH STREET, PER CODE OTHERWISE PARKING: PER MUNICIPAL CODE HEIGHT: 40' MAXIMUM FROM FINAL FINISHED GRADE ARCHITECTURE: SUBJECT TO PUD GUIDELINES

ZONE 1

SETBACKS: PER MUNICIPAL CODE PARKING: PER MUNICIPAL CODE HEIGHT: 35' MAXIMUM FROM FINAL GRADE ARCHITECTURE: SHALL CONFORM WITH CITY OF LOUISVILLE ZONING REGULATIONS IN EFFECT AT TIME OF PUD
--


TABLES

PUBLIC LAND DEDICATION REQUIRED (51.57 ACRES @ 12%)	6.19 acres
PROPOSED TRAIL DEDICATION DEFICIT	2.92 acres
	3.27 acres

FAR DEVELOPMENT ALLOWANCE

SITE	AREA	FAR	ALLOWED FLOOR AREA	ZONE FLOOR AREA ALLOWANCE
UNITED PROPERTIES PARCEL	548,862 SF	ZONE 2A = 0.17 FAR ZONE 2B = 0.25 FAR	126,245 SF	ZONE 2A = 26,165 SF ZONE 2B = 100,080 SF
GAMES PARCEL	225,666 SF	ZONE 2A = 0.17 FAR ZONE 2B = 0.26 FAR	50,456 SF	ZONE 2A = 15,516 SF ZONE 2B = 34,940 SF
ARCHDIOCESE OF DENVER PARCEL	ZONE 2A & 2B LIMITATION AREA 692,500 SF	ZONE 2A = 0.20 FAR ZONE 2B = 0.26 FAR NO FAR IF DEVELOPED AS ZONE 1 USE.	171,000 SF	ZONE 2A = 30,000 SF ZONE 2B = 141,000 SF
ARCHDIOCESE OF DENVER PARCEL	149,190 SF	0.20	29,839 SF	ZONE 3 = 29,838 SF
TOTAL =			377,540 SF	

NOTE: DESIGN WILL BE ENCOURAGED TO ESTABLISH CROSS ACCESS TO DILLON ROAD

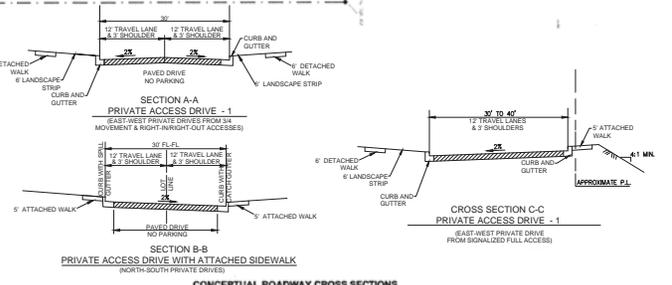

- AMENDMENTS:**
- THE FIRST AMENDMENT ALLOWS RELIGIOUS INSTITUTIONS IN ZONE 2 AS A USE BY RIGHT.
 - THE SECOND AMENDMENT INCLUDES:
 - REDUCES THE BUILDING SETBACK DISTANCE FROM SOUTH 96TH STREET
 - CHANGES THE PARKING LOT CONFIGURATION STANDARDS IN ZONE 2 AND 3 WITH ADDITIONAL LANDSCAPING REQUIREMENT
 - ELIMINATES LOCAL ROAD AND PROVIDES PRIVATE DRIVES WITH CROSS ACCESS BETWEEN ELEMENTS AND PROVIDED SECTION DETAILS.
 - ALIGNS ZONES WITH PROPERTY BOUNDARY.
 - ADDITION OF INDUSTRIAL AND CAR WASH USES TO ZONE 2.
 - MODIFIED FAR TO PROPERTY BOUNDARIES AND DENSITIES WITHIN ZONES.
 - MODIFIED MAXIMUM BUILDING HEIGHT FROM 35' TO 40' IN ZONE 2B.

Project Number: 175001
 Designed By: JDM
 Drawn By: CETB
 Checked By: JDM
 Date: 03/02/2019
 2 of 2