



2295 South Lipan St.
Denver, CO 80223
24/7 Line: (303) 922-7815

M1.01

NOT DRAWN TO SCALE

PAGE 1 of 1

All devices conform to
the current MUTCD
and M-S Standards.

Author: Alex Martinez
Export Date: 1/8/2025


Plan For: Mendoza Sewer & Water

Location: 421-565 East St

Louisville, CO 80027



Contact: Rafael Mendoza - 303.910.5172


PO/Job: 421-565 East St

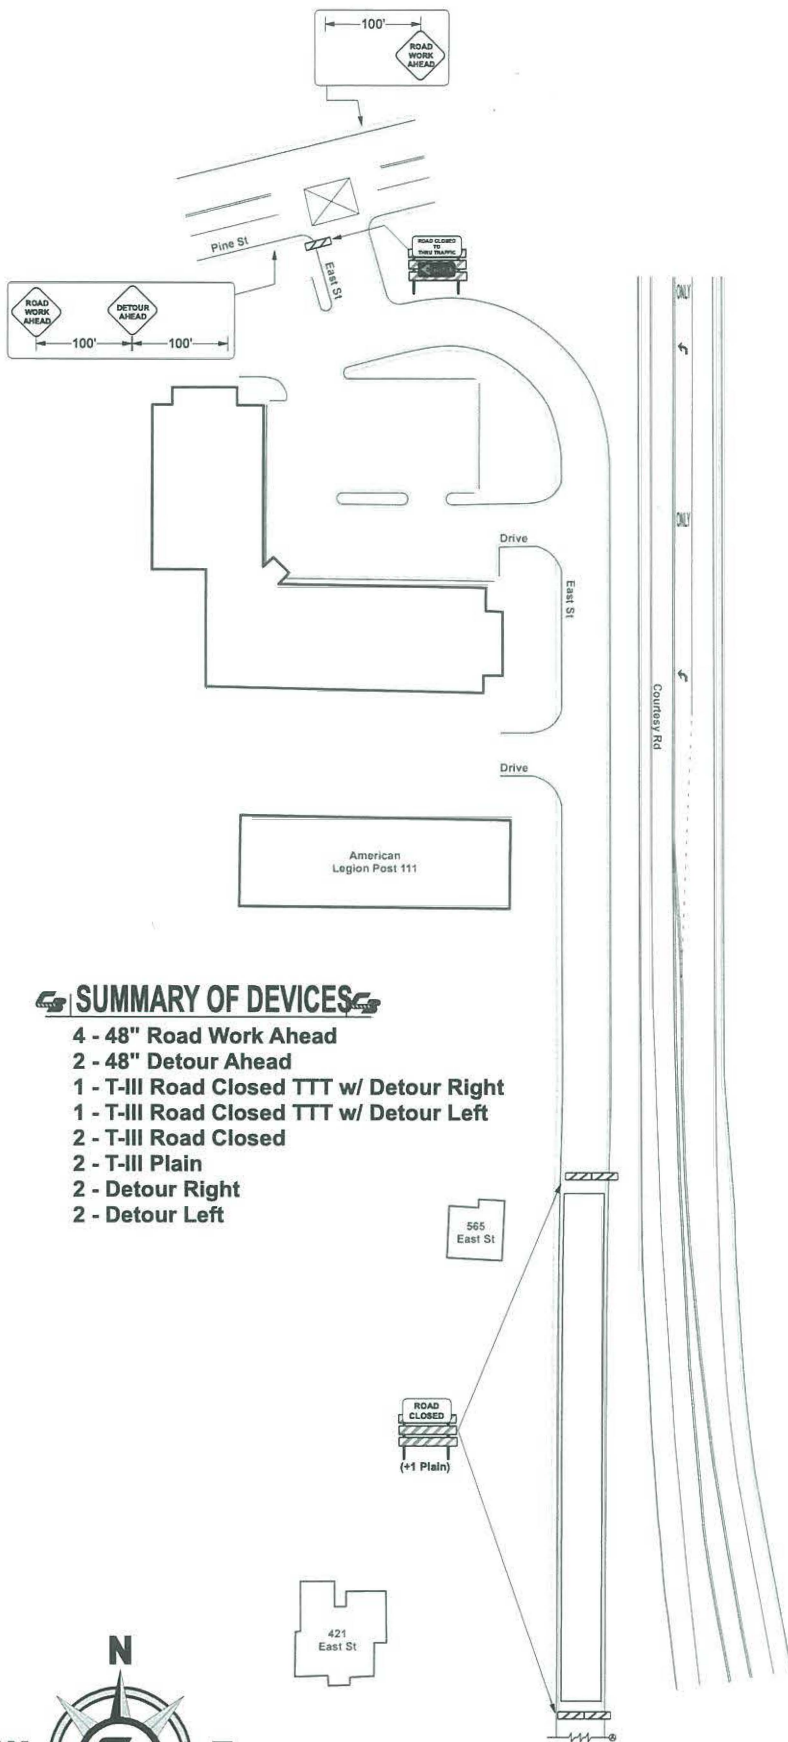

SUMMARY OF DEVICES

- 4 - 48" Road Work Ahead
- 2 - 48" Detour Ahead
- 1 - T-III Road Closed TTT w/ Detour Right
- 1 - T-III Road Closed TTT w/ Detour Left
- 2 - T-III Road Closed
- 2 - T-III Plain
- 2 - Detour Right
- 2 - Detour Left

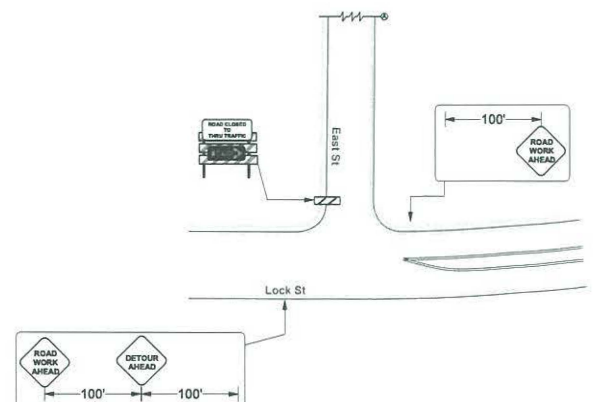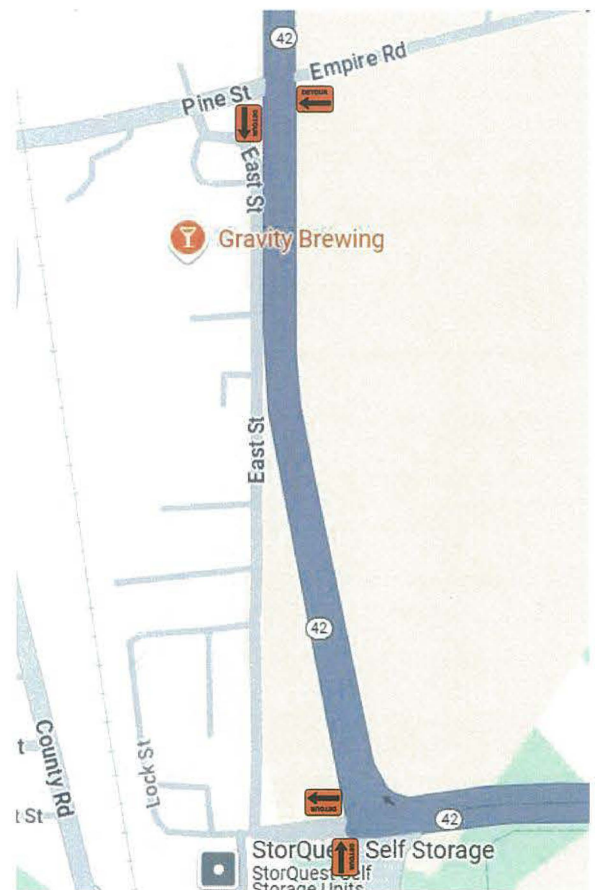

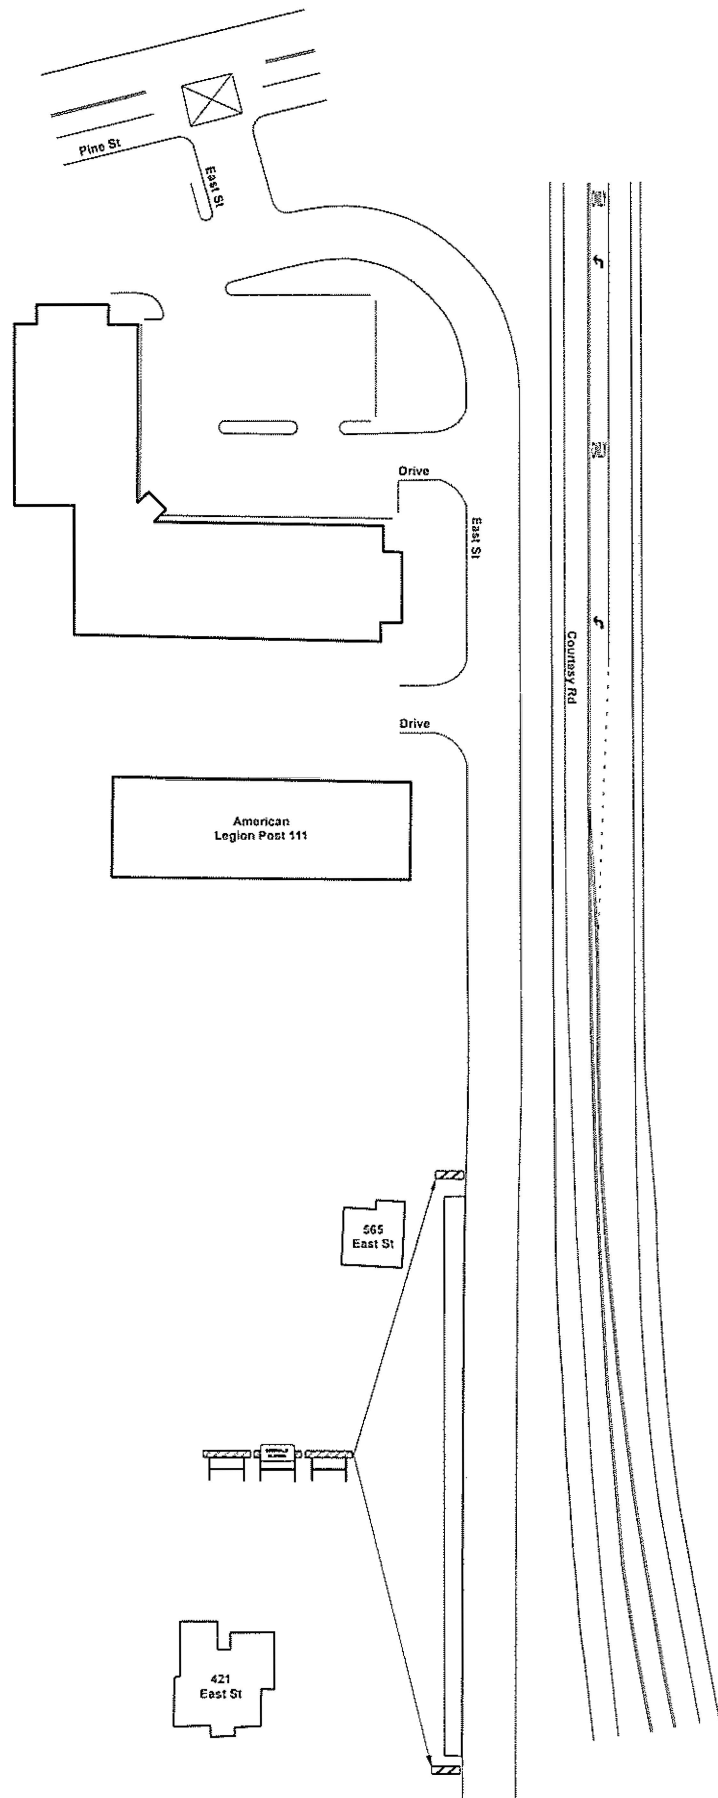

2 - T-I Sidewalk Closed
4 - T-I Plain

 COLORADO® BARRICADE CO.	2295 South Upan St. Denver, CO 80223 2477 Line: (303) 922-7815
	PAGE 1 of 1 All devices conform to the current MUTCD and M-S Standards. Author: Alex Martinez Export Date: 1/8/2025
Plan For: <i>Mendoza Sewer & Water</i> Location: <i>421-565 East St</i> <i>Louisville, CO 80027</i> Contact: <i>Rafael Mendoza - 303.910.5172</i> PO/Job: <i>421-565 East St</i>	